

DESIGNED	DATE
DRAWN JCWW	2004/12/06
CHECKED	DATE
APPROVED	DATE

REFERENCE DRAWING	
No.	DWG No.


REVISIONS			
No.	DATE	BY	DESCRIPTION

Richmond/Airport/Vancouver
Rapid Transit

PREPARED BY:

RICHMOND • AIRPORT • VANCOUVER
RAV PROJECT MANAGEMENT LTD.

SEAL


BAR SCALE(S):
SCALE: 1:1000

(ALL DIMENSIONS ARE IN METRES)

SELECTED ALIGNMENT
VANCOUVER SEGMENT
SHEET 1 OF 13

SCALE 1:1000	CONTRACT	DRAWING
DATE		SK-3128

SUPERSEDES PRINTS OF THIS NUMBER WITH LETTERS PREVIOUS TO →

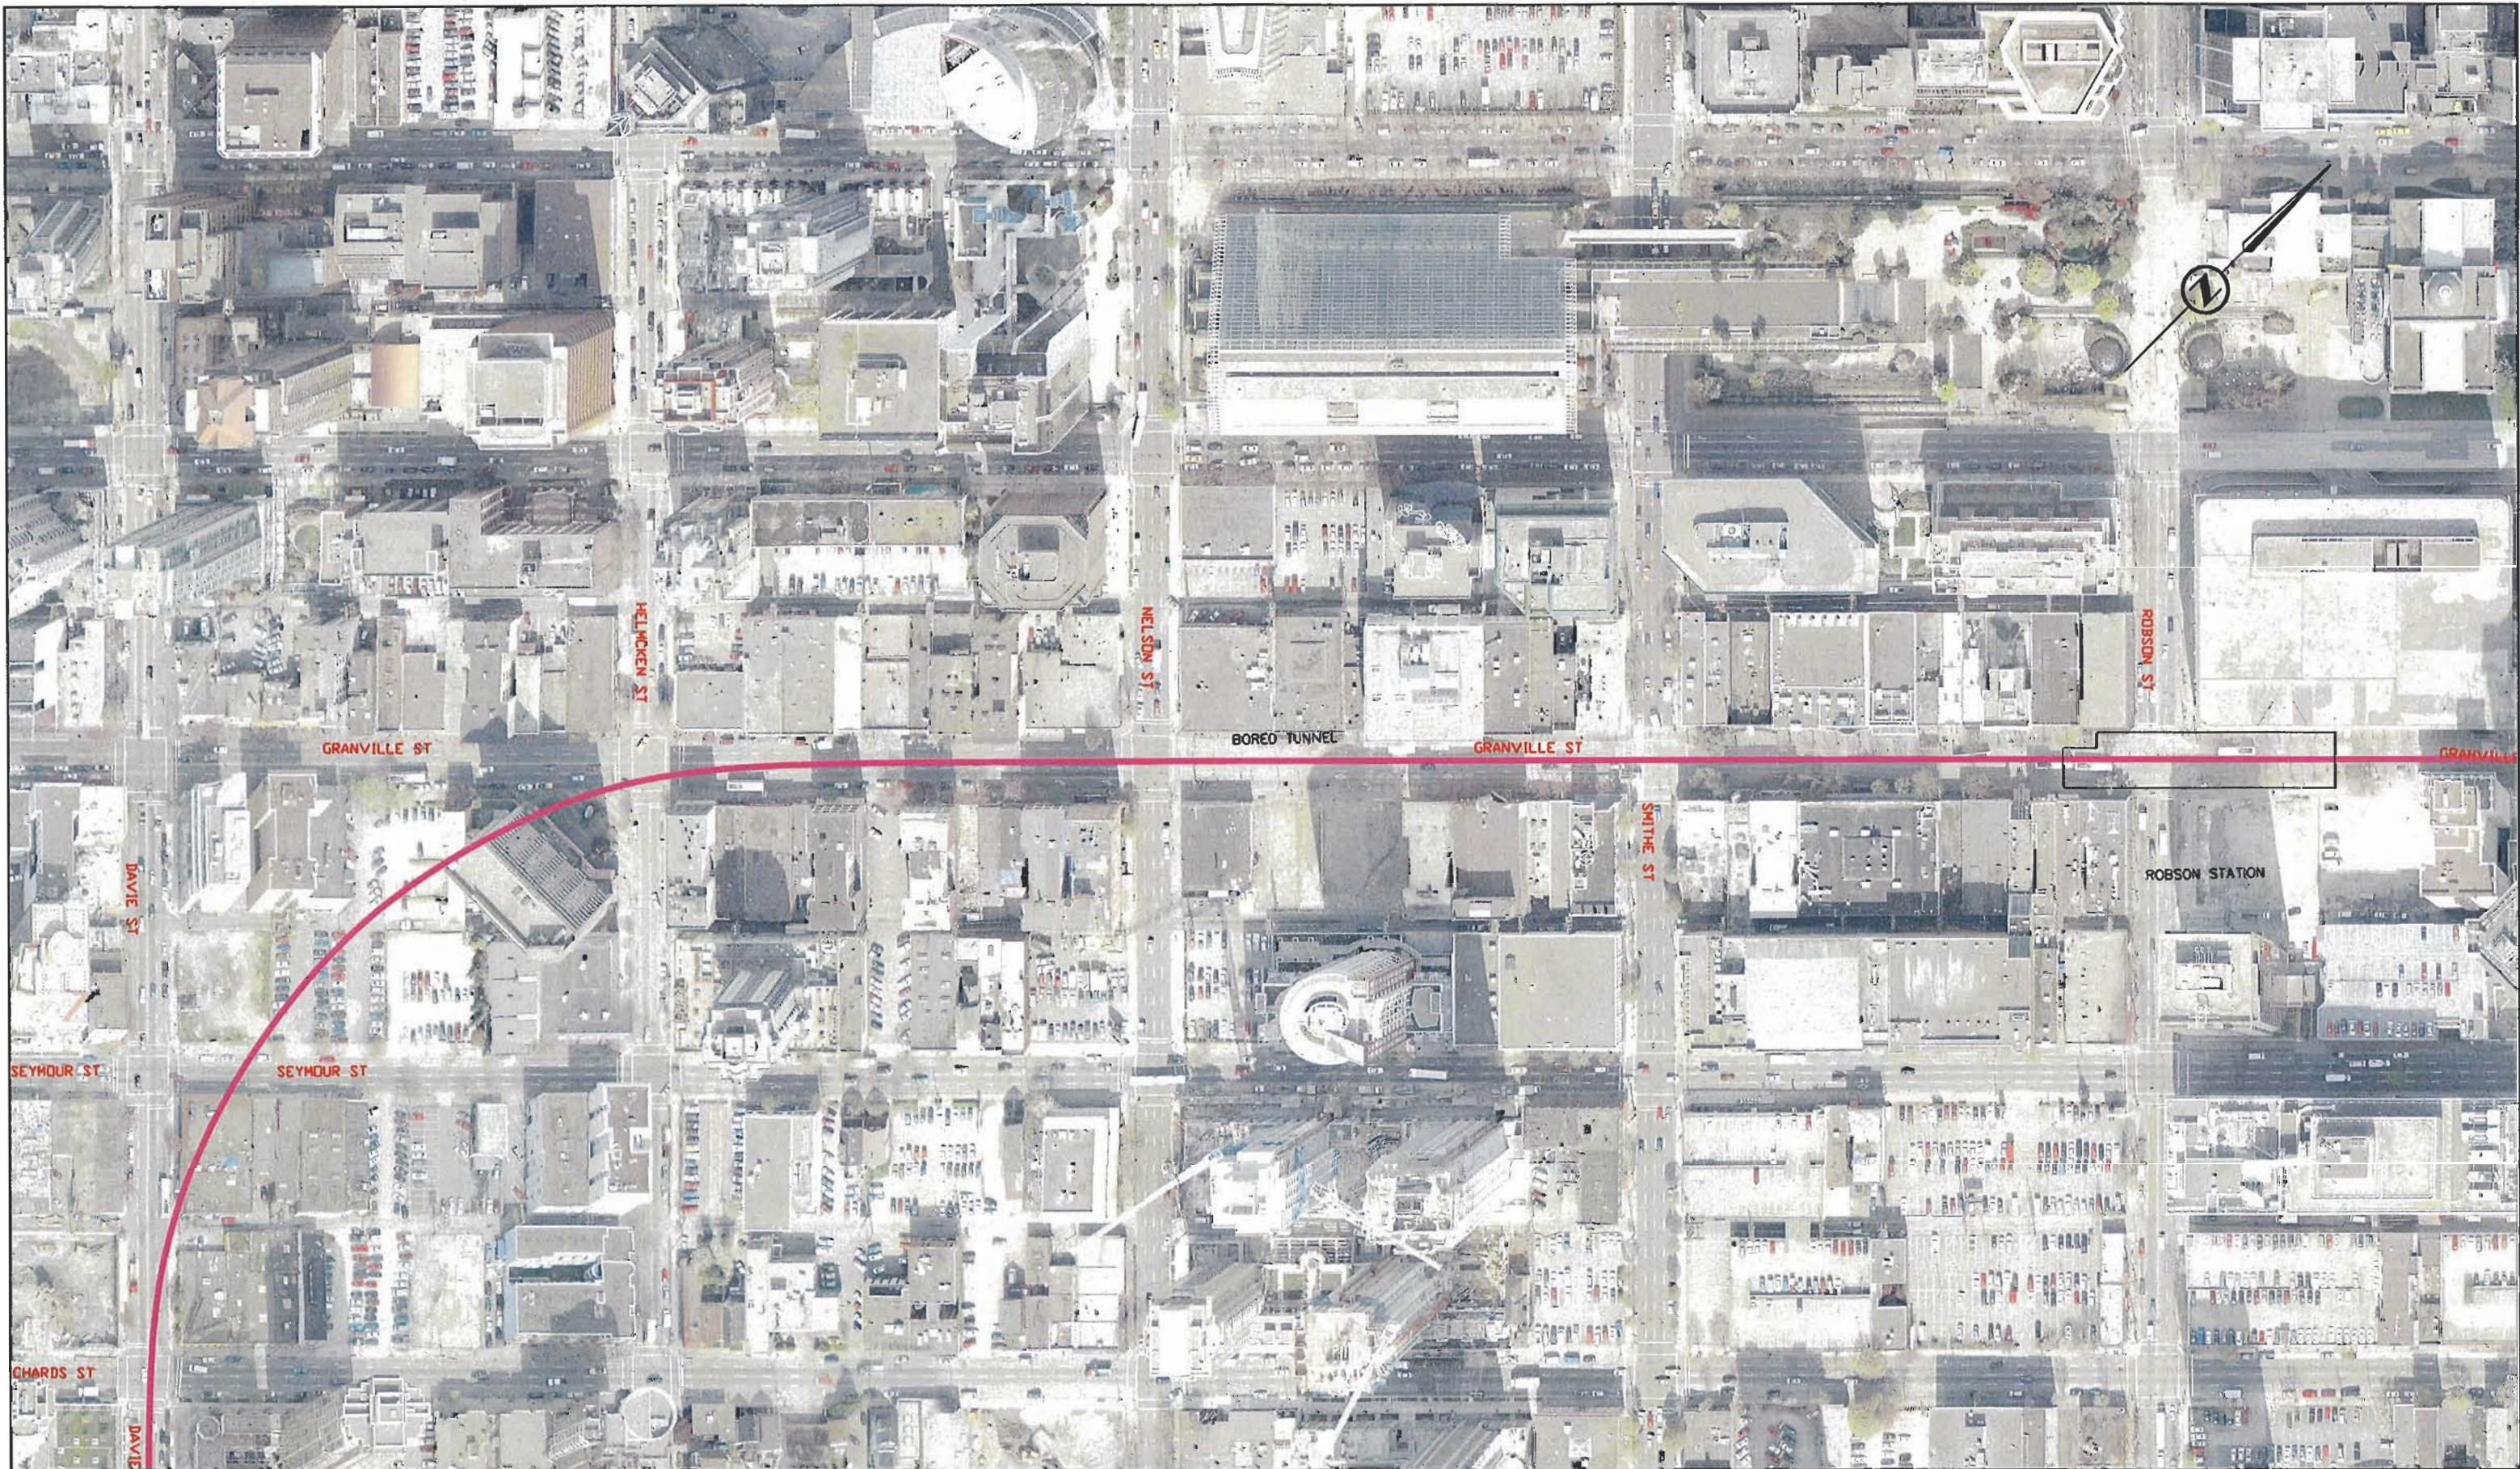RAV-TS.dwg
Rev. 1 2002-07-15



DESIGNED _____	DATE _____
DRAWN JCWW	2004/12/06
CHECKED _____	DATE _____
APPROVED _____	DATE _____


REFERENCE DRAWING		REVISIONS				
No.	DWG No.	DESCRIPTION	DATE	BY	DESCRIPTION	REV

**Richmond/Airport/Vancouver
Rapid Transit**

PREPARED BY:

 RICHMOND • AIRPORT • VANCOUVER
 RAV PROJECT MANAGEMENT LTD.

SEAL


BAR SCALE(S):
 SCALE: 1:1000

 (ALL DIMENSIONS ARE IN METRES)

**SELECTED ALIGNMENT
VANCOUVER SEGMENT
SHEET 2 OF 13**

SCALE 1:1000	CONTRACT	DRAWING
DATE		SK-3128

SUPERSEDES PRINTS OF THIS NUMBER WITH LETTERS PREVIOUS TO →

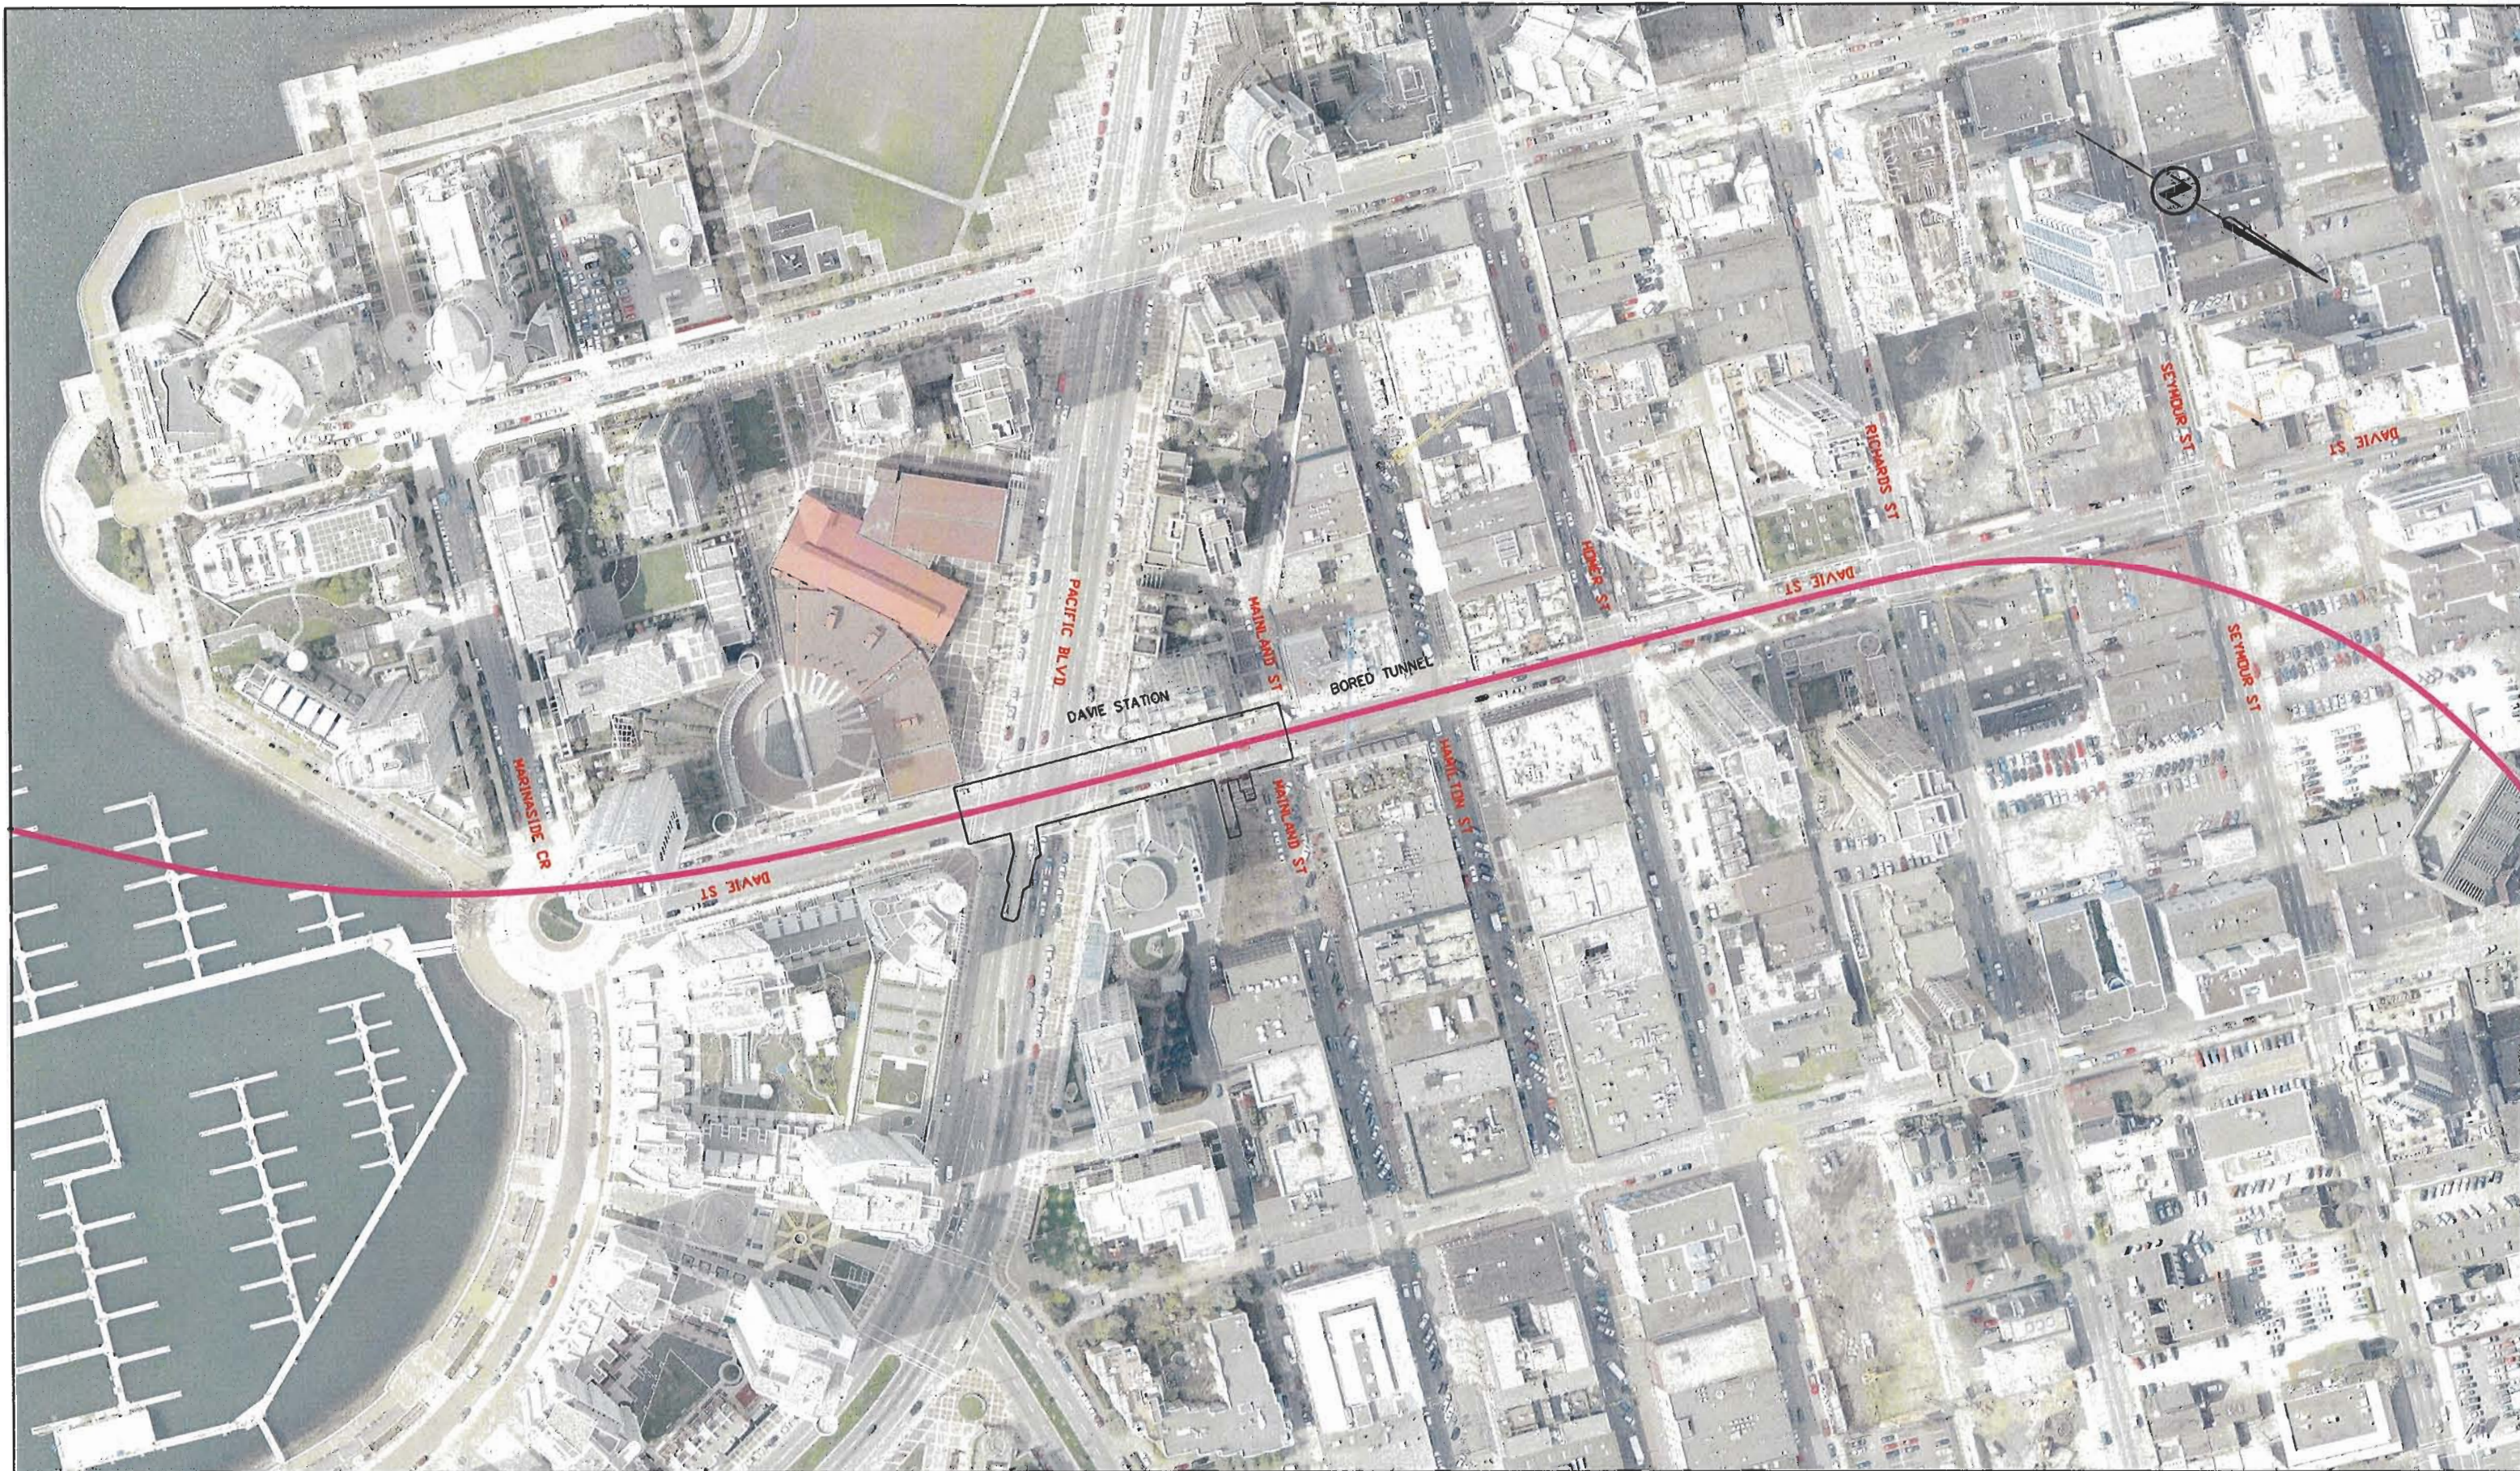RNV-TB.dwg
Rev. 1 2002-07-15



DESIGNED	DATE
DRAWN JCW	2004/12/28
CHECKED	DATE
APPROVED	DATE


REFERENCE DRAWING		REVISIONS				
No.	DWG No.	DESCRIPTION	DATE	BY	DESCRIPTION	REV

Richmond/Airport/Vancouver
Rapid Transit

PREPARED BY:

RICHMOND • AIRPORT • VANCOUVER
RAV PROJECT MANAGEMENT LTD.

SEAL


BAR SCALE(S):
SCALE: 1:1000

(ALL DIMENSIONS ARE IN METRES)

SELECTED ALIGNMENT
VANCOUVER SEGMENT
SHEET 3 OF 13

SCALE 1:1000	CONTRACT	DRAWING
DATE		SK-3128

SUPERSEDES PRINTS OF THIS NUMBER WITH LETTERS PREVIOUS TO →

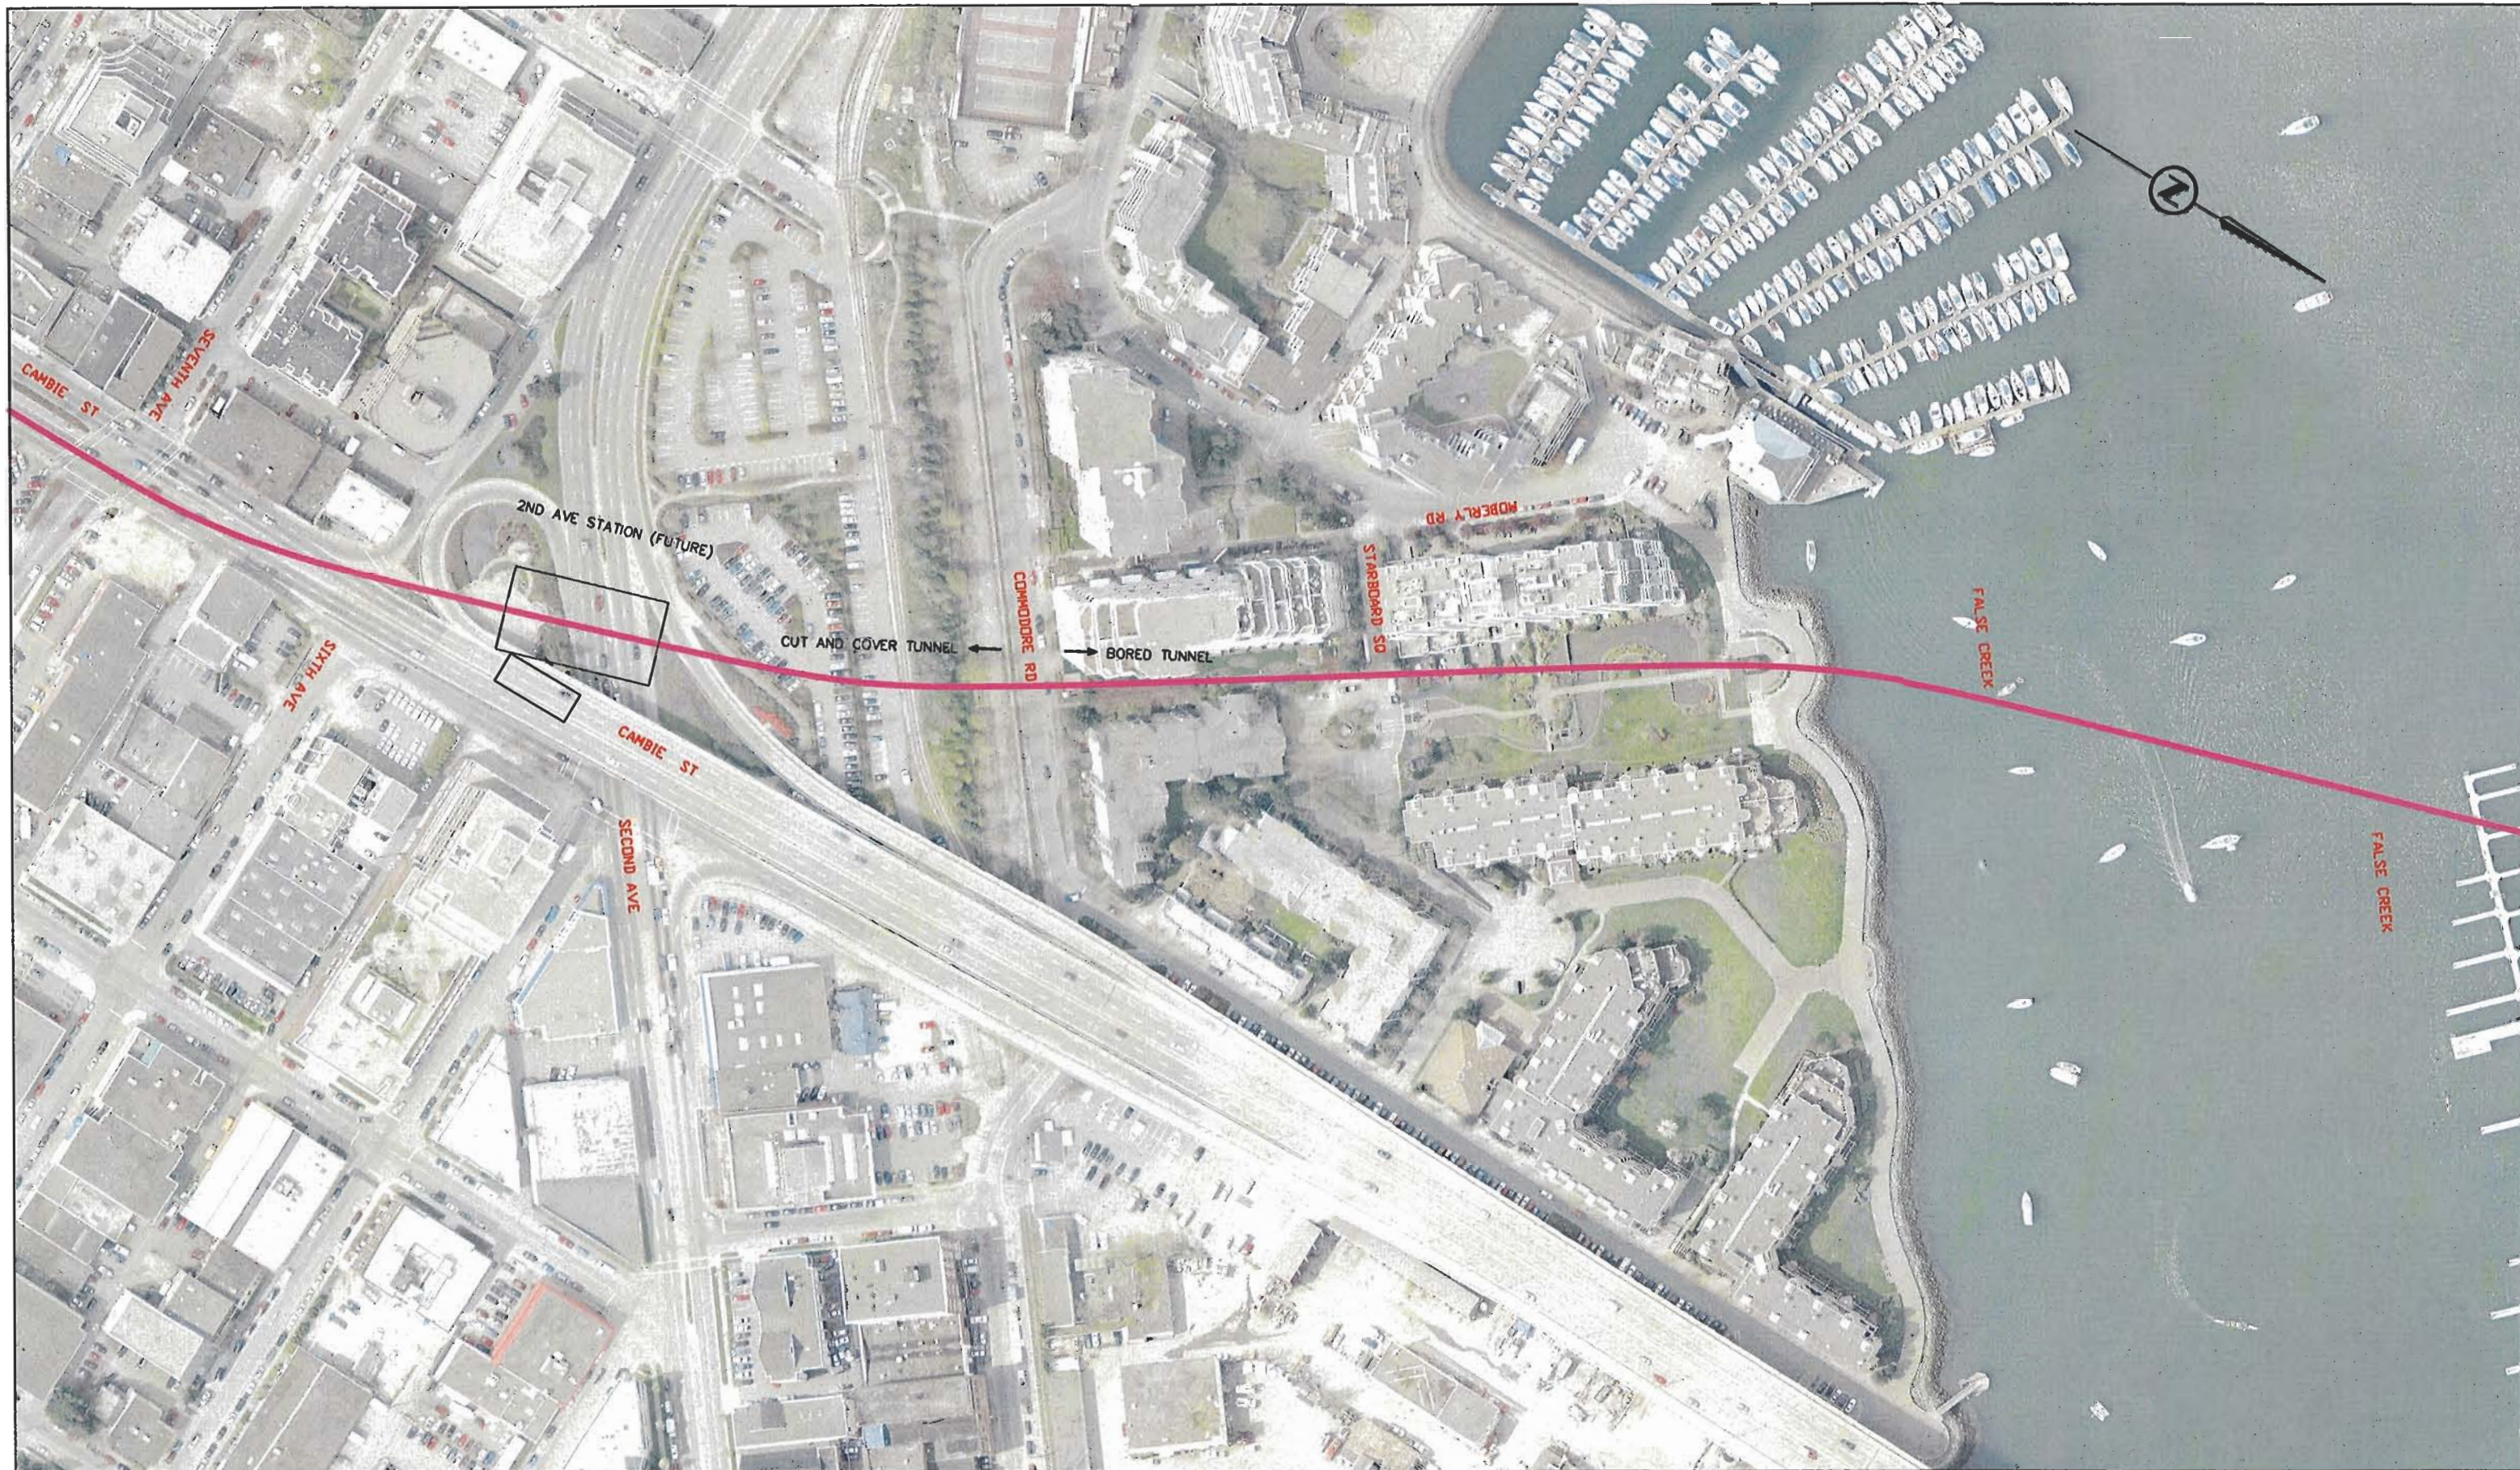RAV-TB.dwg
Rev. 1 2002-07-15



DESIGNED	DATE
DRAWN JCWW	2004/12/08
CHECKED	DATE
APPROVED	DATE

REFERENCE DRAWING	
No.	DWG No.


REVISIONS			
DATE	BY	DESCRIPTION	REV

**Richmond/Airport/Vancouver
Rapid Transit**

PREPARED BY:

 RICHMOND • AIRPORT • VANCOUVER
 RAV PROJECT MANAGEMENT LTD.

SEAL

BAR SCALE(S):
 SCALE: 1:1000

 (ALL DIMENSIONS ARE IN METRES)

**SELECTED ALIGNMENT
VANCOUVER SEGMENT**
 SHEET 4 OF 13

SCALE 1:1000	CONTRACT	DRAWING
DATE		SK-3128

SUPERSEDES PRINTS OF THIS NUMBER WITH LETTERS PREVIOUS TO →

RAV-TB.dwg
 Rev. 1 2002-07-15



DESIGNED _____	DATE _____
DRAWN J.C.W.	2024/12/28
CHECKED _____	DATE _____
APPROVED _____	DATE _____


REFERENCE DRAWING		REVISIONS				
No.	DWG No.	DESCRIPTION	DATE	BY	DESCRIPTION	REV

Richmond/Airport/Vancouver
Rapid Transit

PREPARED BY:

RICHMOND · AIRPORT · VANCOUVER
RAV PROJECT MANAGEMENT LTD.

SEAL

BAR SCALE(S):
SCALE: 1:1000

(ALL DIMENSIONS ARE IN METRES)

SELECTED ALIGNMENT
VANCOUVER SEGMENT
SHEET 5 OF 13

SCALE 1:1000	CONTRACT	DRAWING	SK-3128
DATE			

SUPERSEDES PRINTS OF THIS NUMBER WITH LETTERS PREVIOUS TO →



DESIGNED _____	DATE _____
DRAWN <u>JCWW</u>	DATE <u>2004/12/08</u>
CHECKED _____	DATE _____
APPROVED _____	DATE _____

REFERENCE DRAWING	
No.	DWG No.


REVISIONS			
No.	DATE	BY	DESCRIPTION

Richmond/Airport/Vancouver
Rapid Transit

PREPARED BY:

RICHMOND • AIRPORT • VANCOUVER
RAV PROJECT MANAGEMENT LTD.

SEAL

BAR SCALE(S):
SCALE: 1:1000

(ALL DIMENSIONS ARE IN METRES)

SELECTED ALIGNMENT
VANCOUVER SEGMENT
SHEET 6 OF 13

SCALE 1:1000	CONTRACT	DRAWING
DATE		SK-3128

SUPERSEDES PRINTS OF THIS NUMBER WITH LETTERS PREVIOUS TO →

RAW-TB.dwg
Rev. 1 2002-07-15



DESIGNED _____	DATE _____
DRAWN JCW	DATE 2024/12/08
CHECKED _____	DATE _____
APPROVED _____	DATE _____


REFERENCE DRAWING		REVISIONS				
No.	DWG No.	DESCRIPTION	DATE	BY	DESCRIPTION	REV

**Richmond/Airport/Vancouver
Rapid Transit**


PREPARED BY:

RICHMOND • AIRPORT • VANCOUVER
 RAV PROJECT MANAGEMENT LTD.

SEAL

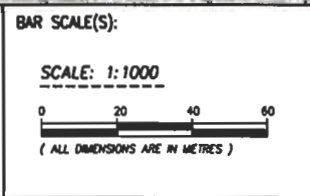

SELECTED ALIGNMENT VANCOUVER SEGMENT		
SHEET 7 OF 13		
SCALE 1:1000	CONTRACT	DRAWING
DATE		SK-3128
SUPERSEDES PRINTS OF THIS NUMBER WITH LETTERS PREVIOUS TO →		

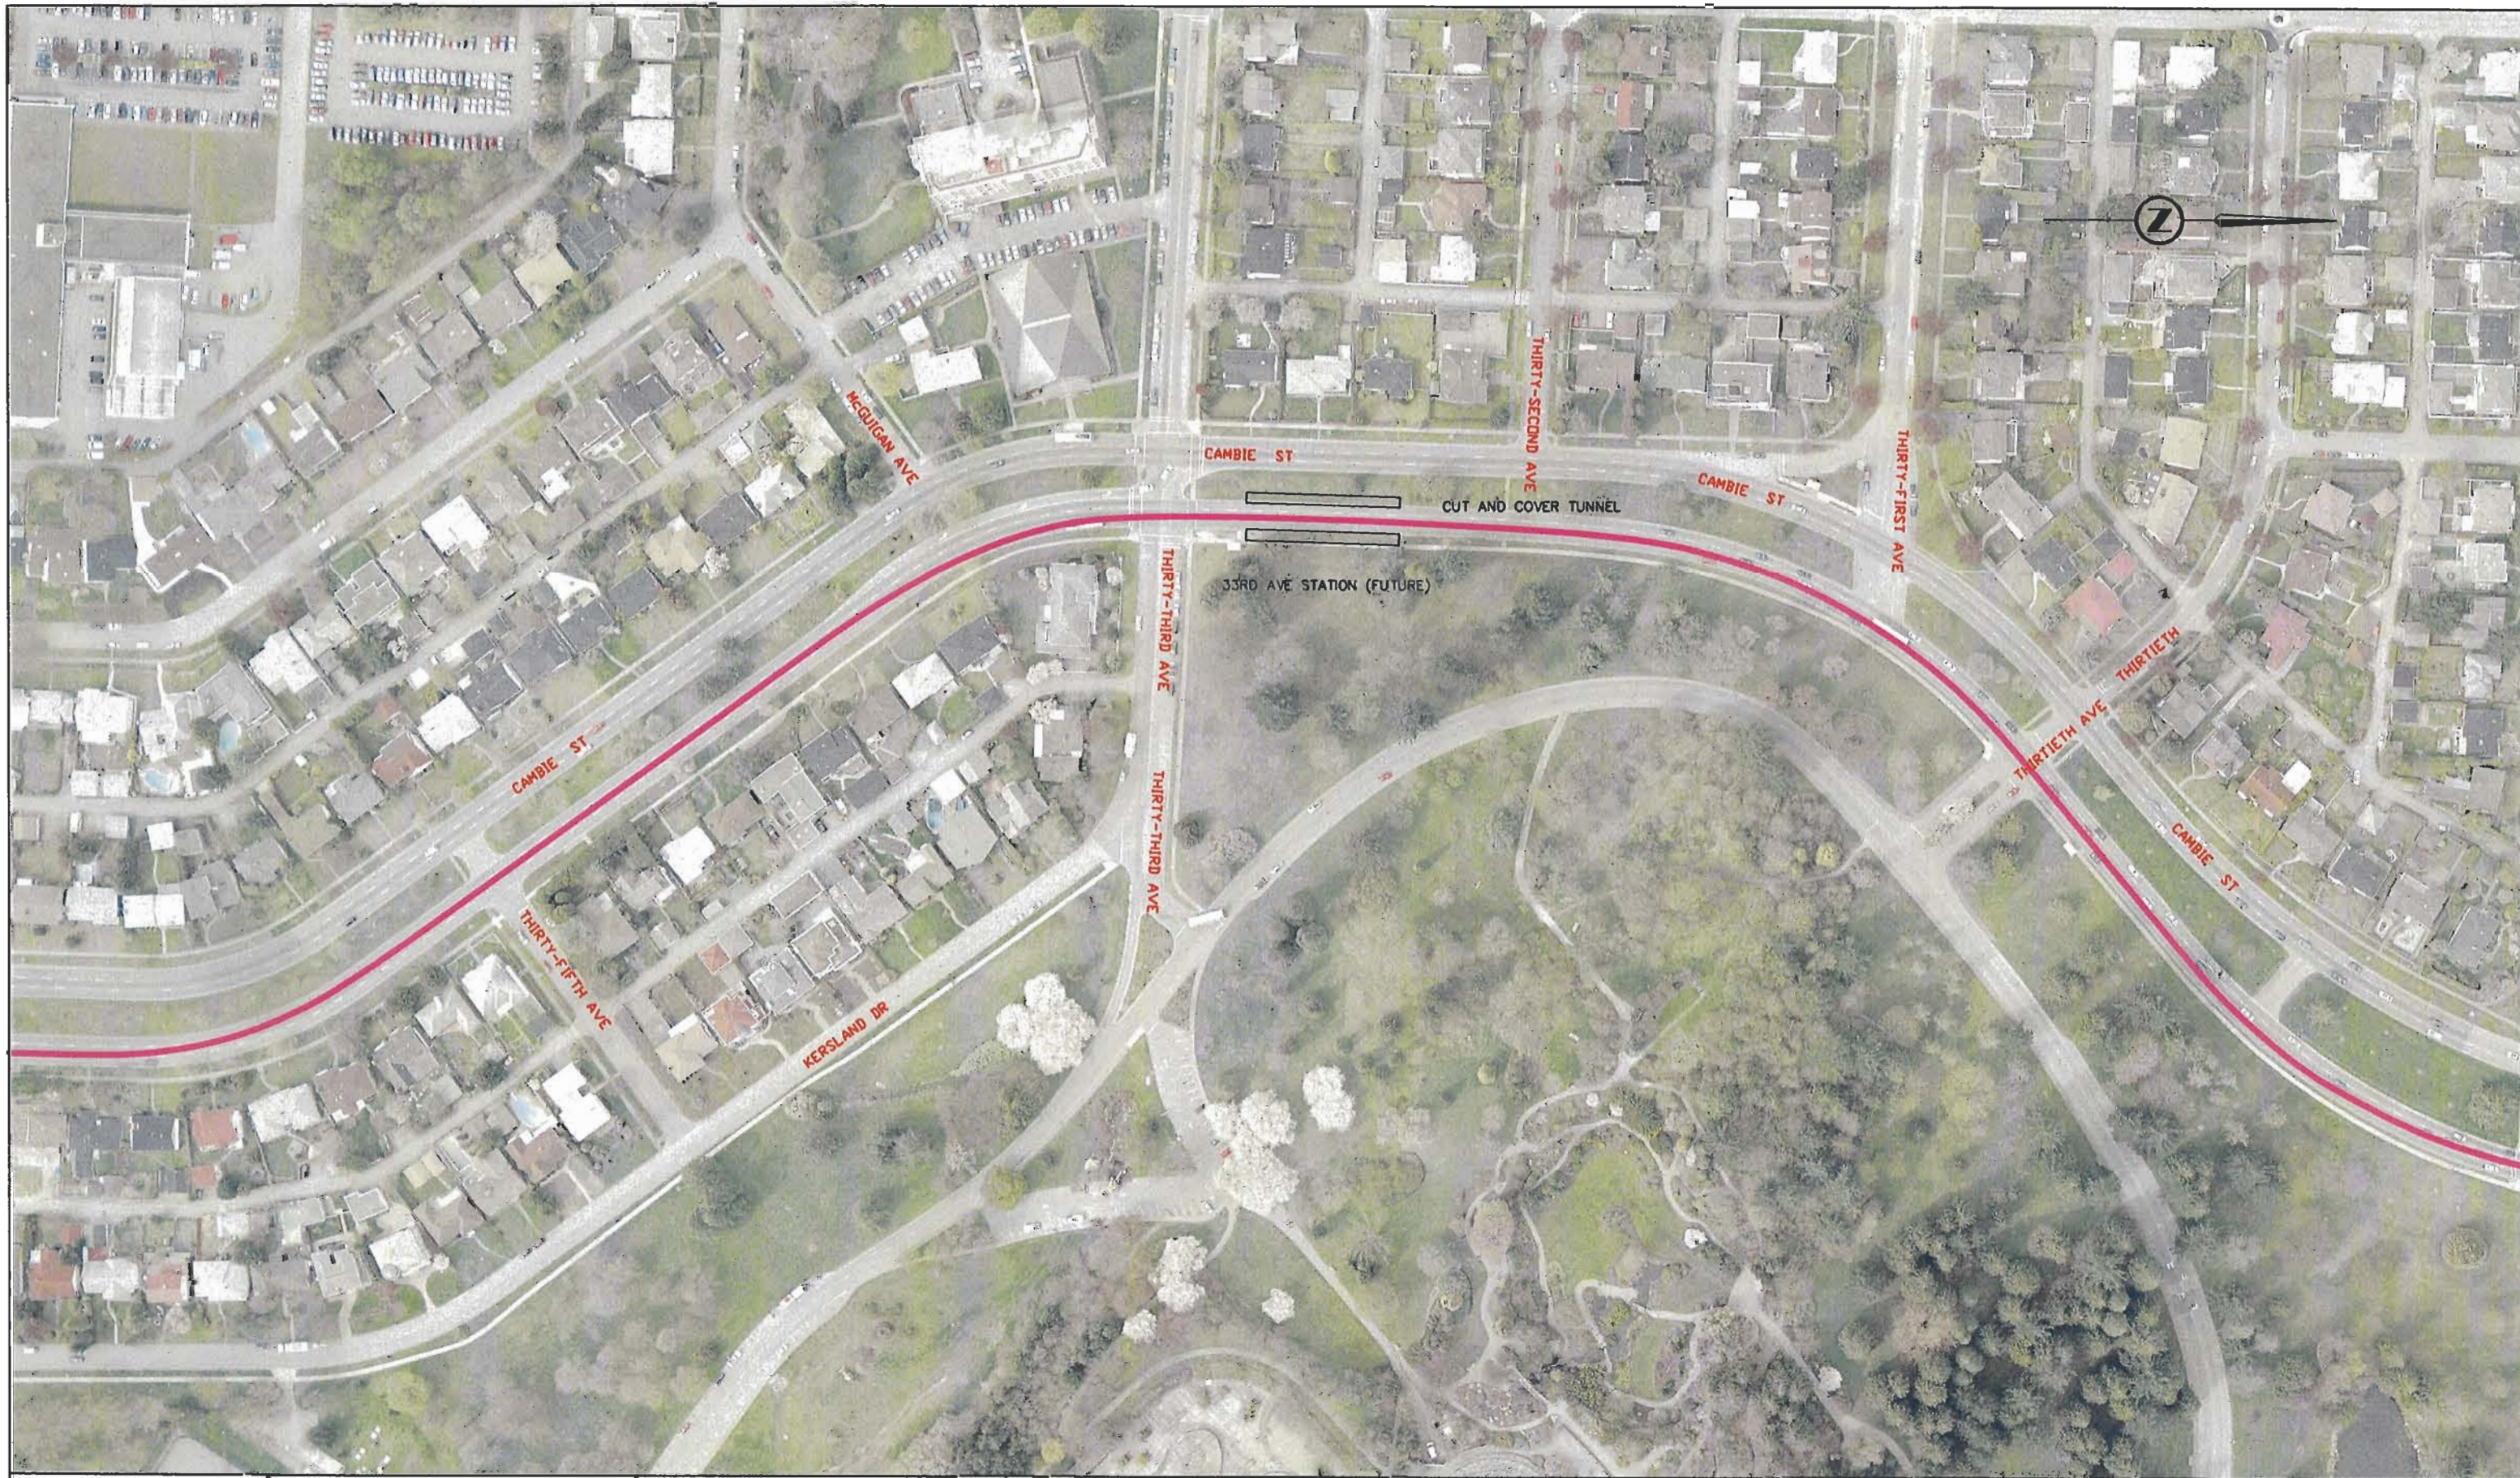

DESIGNED	DATE
DRAWN JCWW	2004/12/08
CHECKED	DATE
APPROVED	DATE

REFERENCE DRAWING	
No.	DWG No.


REVISIONS			
DATE	BY	DESCRIPTION	REV

Richmond/Airport/Vancouver
Rapid Transit

PREPARED BY:

RICHMOND • AIRPORT • VANCOUVER
RAV PROJECT MANAGEMENT LTD.

SEAL

BAR SCALE(S):
SCALE: 1:1000

(ALL DIMENSIONS ARE IN METRES)

SELECTED ALIGNMENT
VANCOUVER SEGMENT
SHEET 8 OF 13

SCALE 1:1000	CONTRACT	DRAWING
DATE		SK-3128

SUPERSEDES PRINTS OF THIS NUMBER WITH LETTERS PREVIOUS TO →

RAW-TB.dwg
Rev. 1 2002-07-15



DESIGNED _____	DATE _____
DRAWN JQW	2004/12/08
CHECKED _____	DATE _____
APPROVED _____	DATE _____


REFERENCE DRAWING		REVISIONS				
No.	DWG No.	DESCRIPTION	DATE	BY	DESCRIPTION	REV

Richmond/Airport/Vancouver
Rapid Transit

PREPARED BY:

RICHMOND • AIRPORT • VANCOUVER
RAV PROJECT MANAGEMENT LTD.

SEAL

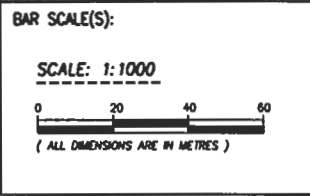

SELECTED ALIGNMENT
VANCOUVER SEGMENT
SHEET 9 OF 13

SCALE 1:1000	CONTRACT	DRAWING
DATE		SK-3128

SUPERSEDES PRINTS OF THIS NUMBER WITH LETTERS PREVIOUS TO →

RAV-TB.dwg
Rev. 1 2002-07-15



DESIGNED _____	DATE _____
DRAWN <u>JCW</u>	2004/12/08
CHECKED _____	DATE _____
APPROVED _____	DATE _____

REFERENCE DRAWING	
No.	DWG No.


REVISIONS			
DATE	BY	DESCRIPTION	REV

Richmond/Airport/Vancouver
Rapid Transit

PREPARED BY:

RICHMOND • AIRPORT • VANCOUVER
RAV PROJECT MANAGEMENT LTD.

SEAL

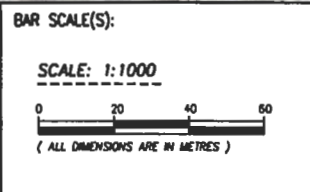

SCALE 1:1000		CONTRACT	DRAWING
DATE			SK-3128
SUPERSEDES PRINTS OF THIS NUMBER WITH LETTERS PREVIOUS TO →			

SELECTED ALIGNMENT
VANCOUVER SEGMENT
SHEET 10 OF 13



DESIGNED	DATE
DRAWN JCWW	2004/12/08
CHECKED	DATE
APPROVED	DATE

REFERENCE DRAWING	
No.	DWG No.


REVISIONS			
DATE	BY	DESCRIPTION	REV

Richmond/Airport/Vancouver
Rapid Transit

PREPARED BY:

RICHMOND • AIRPORT • VANCOUVER
RAV PROJECT MANAGEMENT LTD.

SEAL

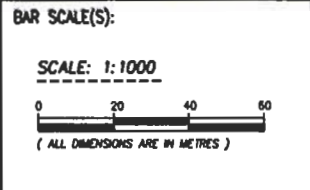

SELECTED ALIGNMENT
VANCOUVER SEGMENT
SHEET 11 OF 13

SCALE 1:1000	CONTRACT	DRAWING
DATE		SK-3128

SUPERSEDES PRINTS OF THIS NUMBER WITH LETTERS PREVIOUS TO →

RAW-TB.dwg
Rev. 1 2002-07-15



DESIGNED _____	DATE _____
DRAWN JCYW	2004/12/08
CHECKED _____	DATE _____
APPROVED _____	DATE _____

REFERENCE DRAWING	
No.	DWG No.


REVISIONS			
No.	DATE	BY	DESCRIPTION

Richmond/Airport/Vancouver
Rapid Transit

PREPARED BY:

RICHMOND • AIRPORT • VANCOUVER
RAV PROJECT MANAGEMENT LTD.

SEAL


BAR SCALE(S):
SCALE: 1:1000

(ALL DIMENSIONS ARE IN METRES)

SELECTED ALIGNMENT
VANCOUVER SEGMENT
SHEET 12 OF 13

SCALE 1:1000	CONTRACT	DRAWING
DATE		SK-3128

SUPERSEDES PRINTS OF THIS NUMBER WITH LETTERS PREVIOUS TO →

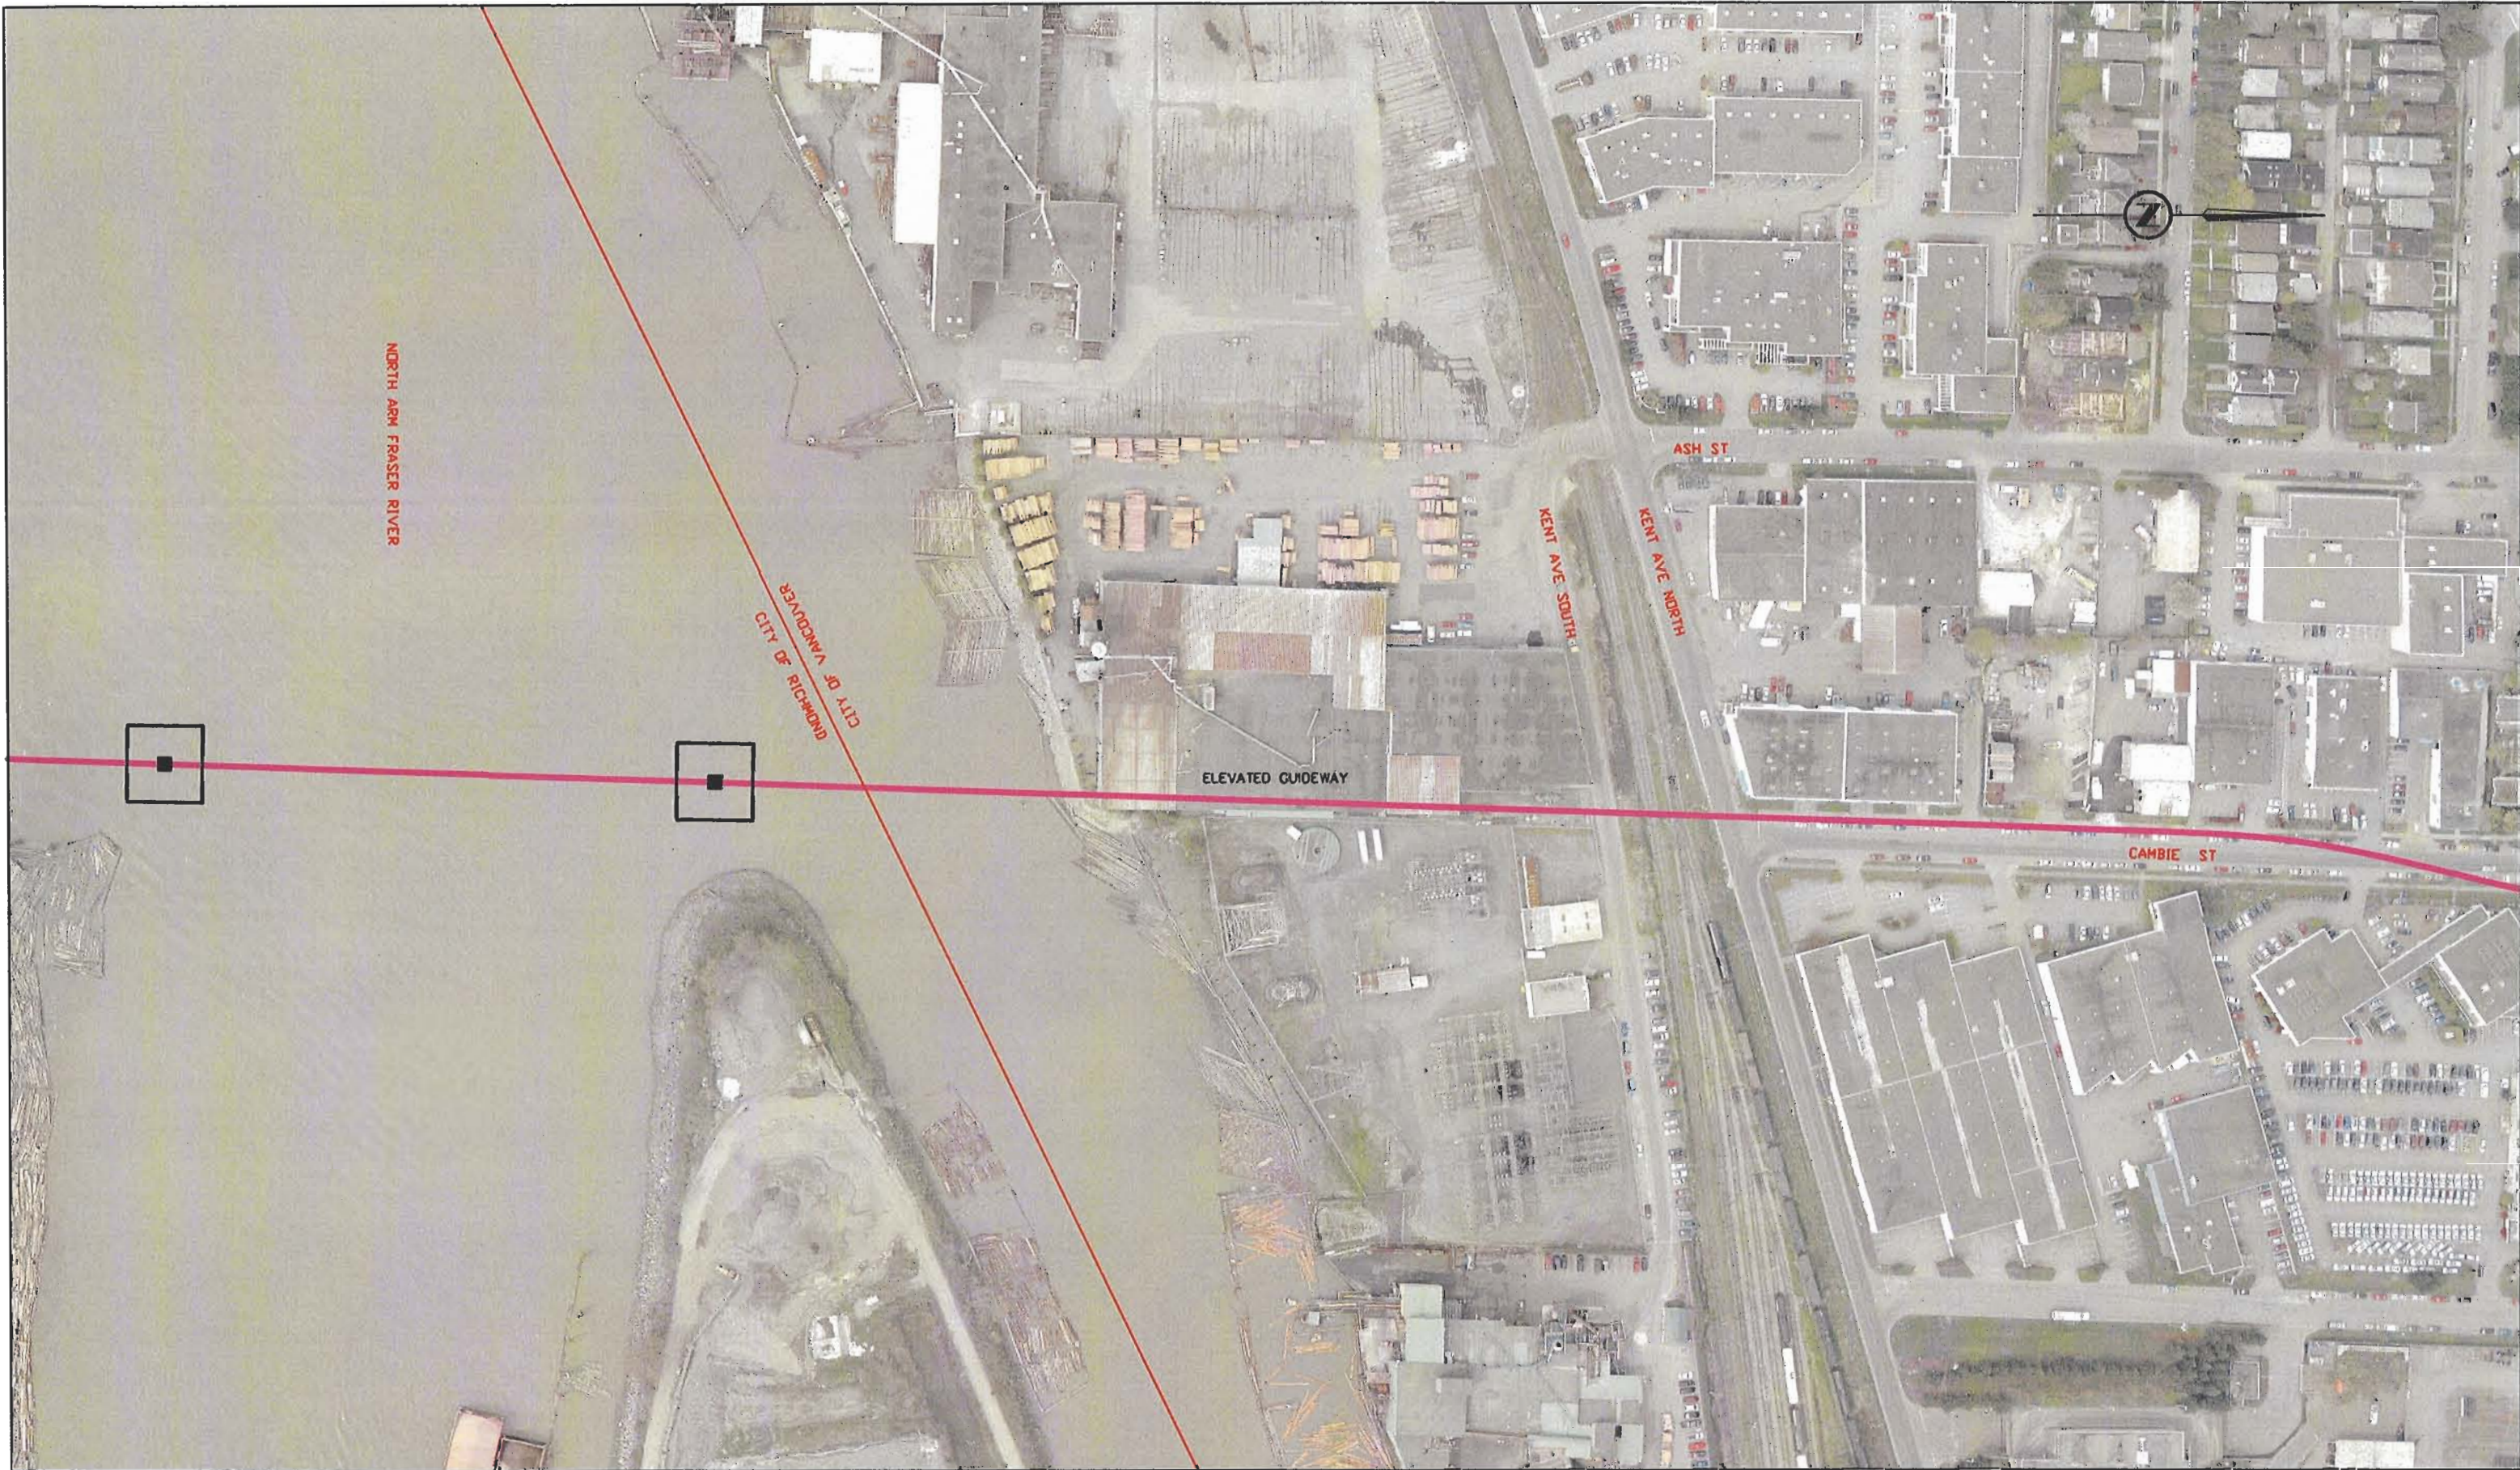RAV-TB.dwg
Rev. 1 2002-07-15



DESIGNED _____	DATE _____
DRAWN JCWW	2004/12/08
CHECKED _____	DATE _____
APPROVED _____	DATE _____

REFERENCE DRAWING	
No.	DWG No.


REVISIONS			
DATE	BY	DESCRIPTION	REV

Richmond/Airport/Vancouver
Rapid Transit

PREPARED BY:

RICHMOND • AIRPORT • VANCOUVER
RAV PROJECT MANAGEMENT LTD.

SEAL

BAR SCALE(S):
SCALE: 1:1000

(ALL DIMENSIONS ARE IN METRES)

SELECTED ALIGNMENT
VANCOUVER SEGMENT
SHEET 13 OF 13

SCALE 1:1000	CONTRACT	DRAWING
DATE		SK-3128

SUPERSEDES PRINTS OF THIS NUMBER WITH LETTERS PREVIOUS TO →

RAV-TR.dwg
Rev. 1 2002-07-13